
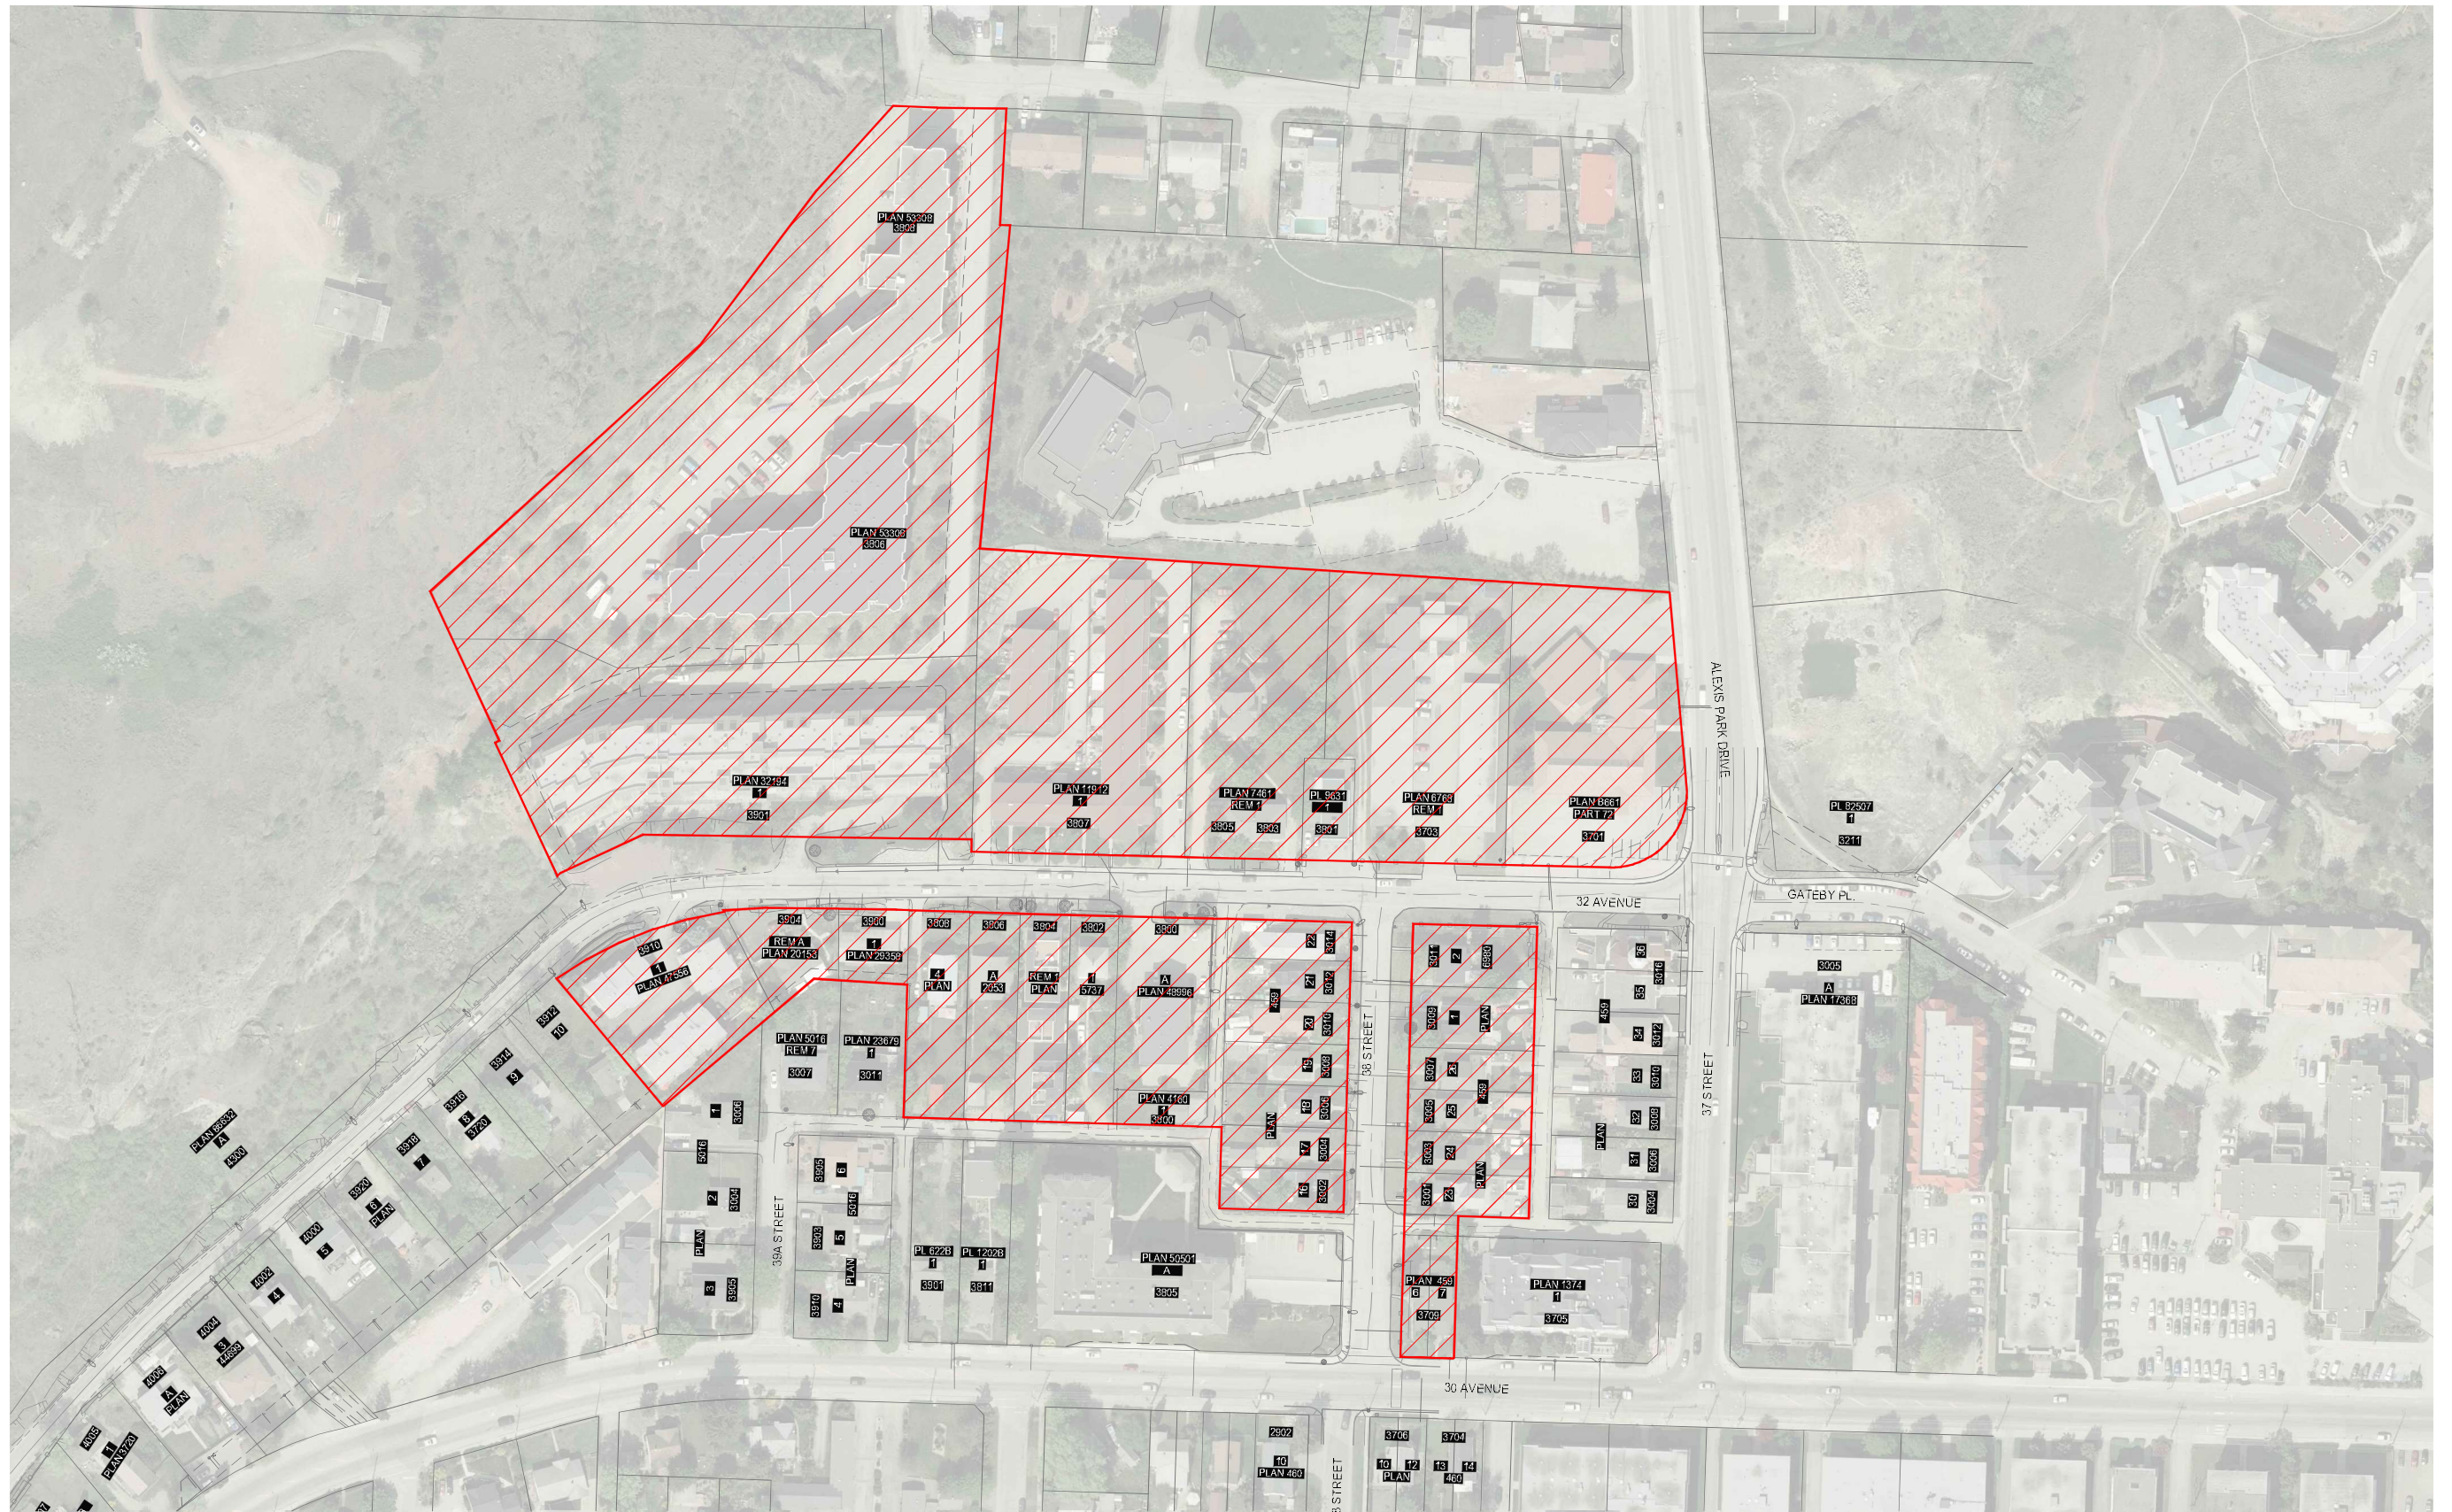


Z:\Projects\173\21 - 32nd Avenue 37th to 30th Avenue\1 - Civil Engineering\Drawings\1 - Design\173-21 - 32 Avenue - Utilities.dwg

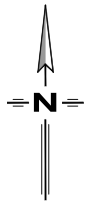

20.08.2024

REV. No.	DATE	DESIGNED	DRAWN	CHECKED	DESCRIPTION

PERMIT No.
1001279

LAWSON
— ENGINEERING LTD. —

#201 - 2110 11AVE NE
PO BOX 106 SALMON ARM, BC V1E 4N2
PH. (250) 832-3220

SCALE
H: 1:1000
V: N/A

SHEET
27 OF 27

TITLE
WATER SERVICE OUTAGE MAP

DRAWING NUMBER
C101